





RAMP DETAIL
1/2" = 1'-0"

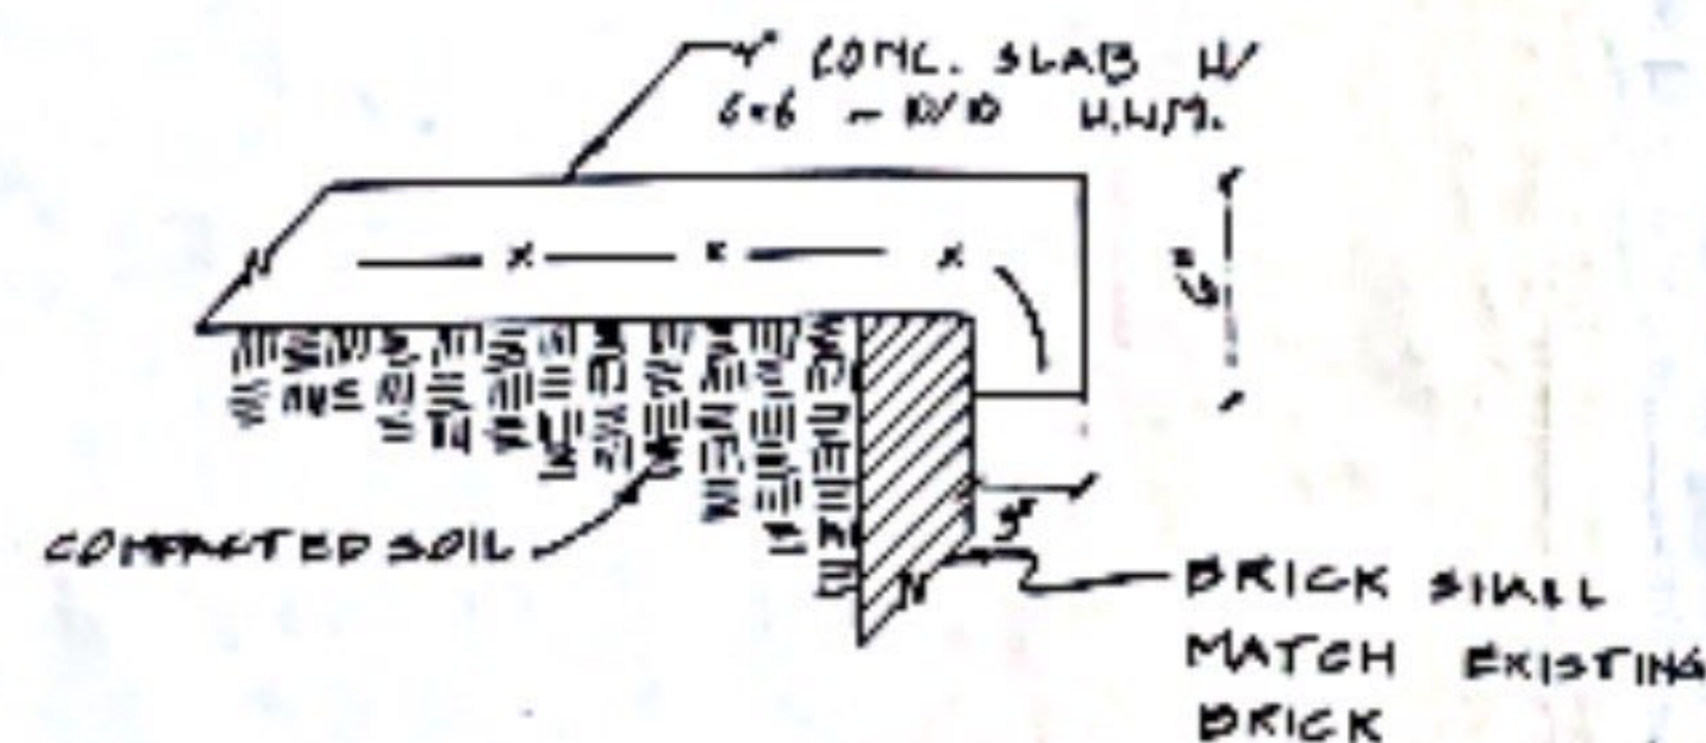

FRONT ELEVATION
1/4" = 1'-0"

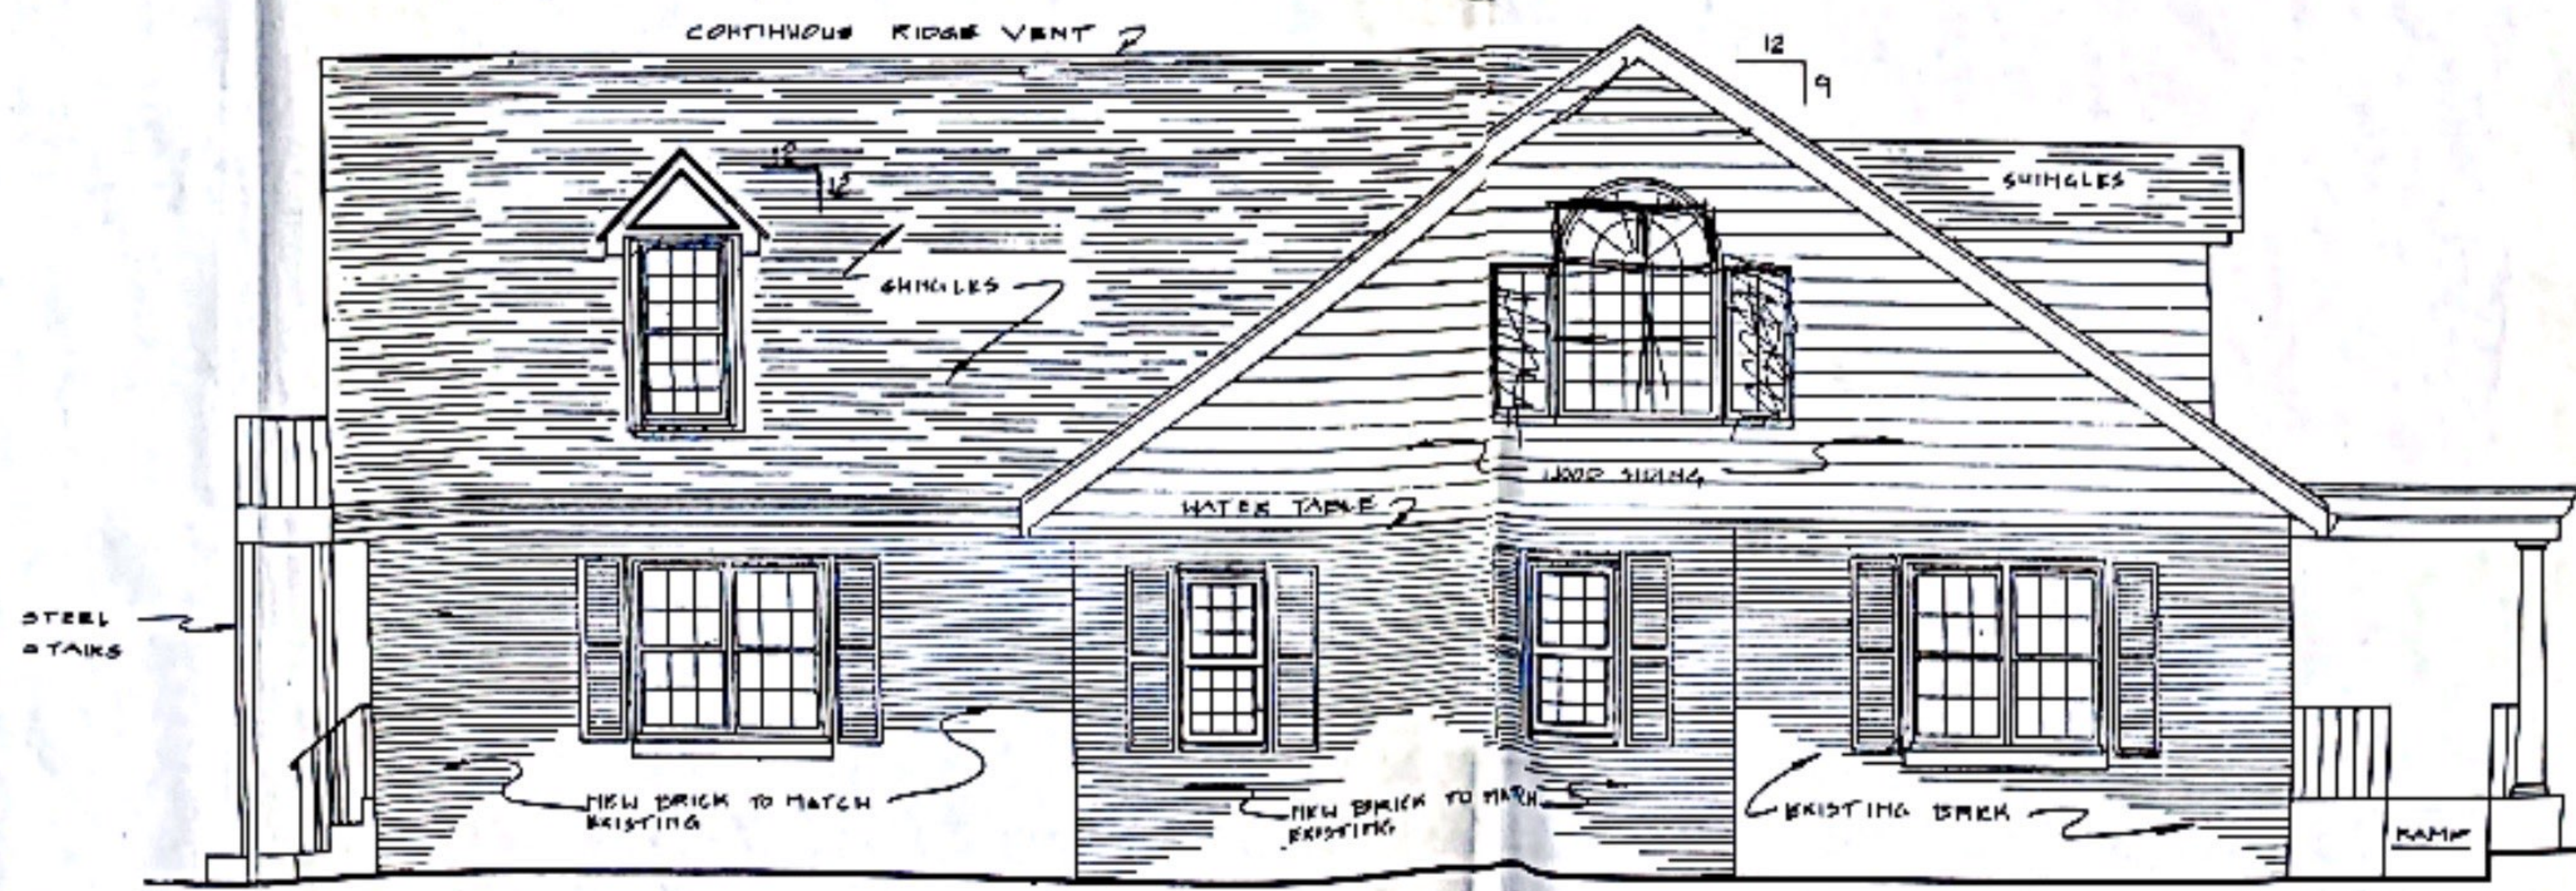

LEFT ELEVATION
1/4" = 1'-0"

Retention facilities, erosion and sediment control devices must be installed prior to start of other construction and maintained until permanent ground cover is established.

THE ROCKDALE COUNTY BUILDING OFFICIAL
REQUIRES THAT THIS SET OF APPROVED
STAMPED PLANS REMAIN ON THE JOB SITE
AT ALL TIMES.
SIGNED: *Ray Hill*
TITLE: *Engineer/Inspector*
DATE: *11-17-88*



"All plumbing, electrical, HVAC
to be removed since no
specs were provided on
existing conditions."
Must meet NEC - 1987 Ed.
SPC - 1985 Ed.
HVAC - SMC 1985 Ed.



REVISIONS	JOB No		SHEET No	
	DATE	BY	OF	
1			4	
RED CARPET REALTY				
CONYERS, GEORGIA				
DIMERY ASSOCIATES / ARCHITECTS				
ATLANTA, GEORGIA				

THIS DRAWING IS THE
PROPERTY OF THE
ARCHITECT AND MAY
NOT BE REPRODUCED
OR USED WITHOUT HIS
WRITTEN PERMISSION

RED CARPET
REALTY


CONYERS, GEORGIA

DIMERY ASSOCIATES / ARCHITECTS
ATLANTA, GEORGIA



CONYERS-ROCKDALE
ELECTRIC, INC.

P.O. BOX 5167
ROCKDALE, GEORGIA 30087

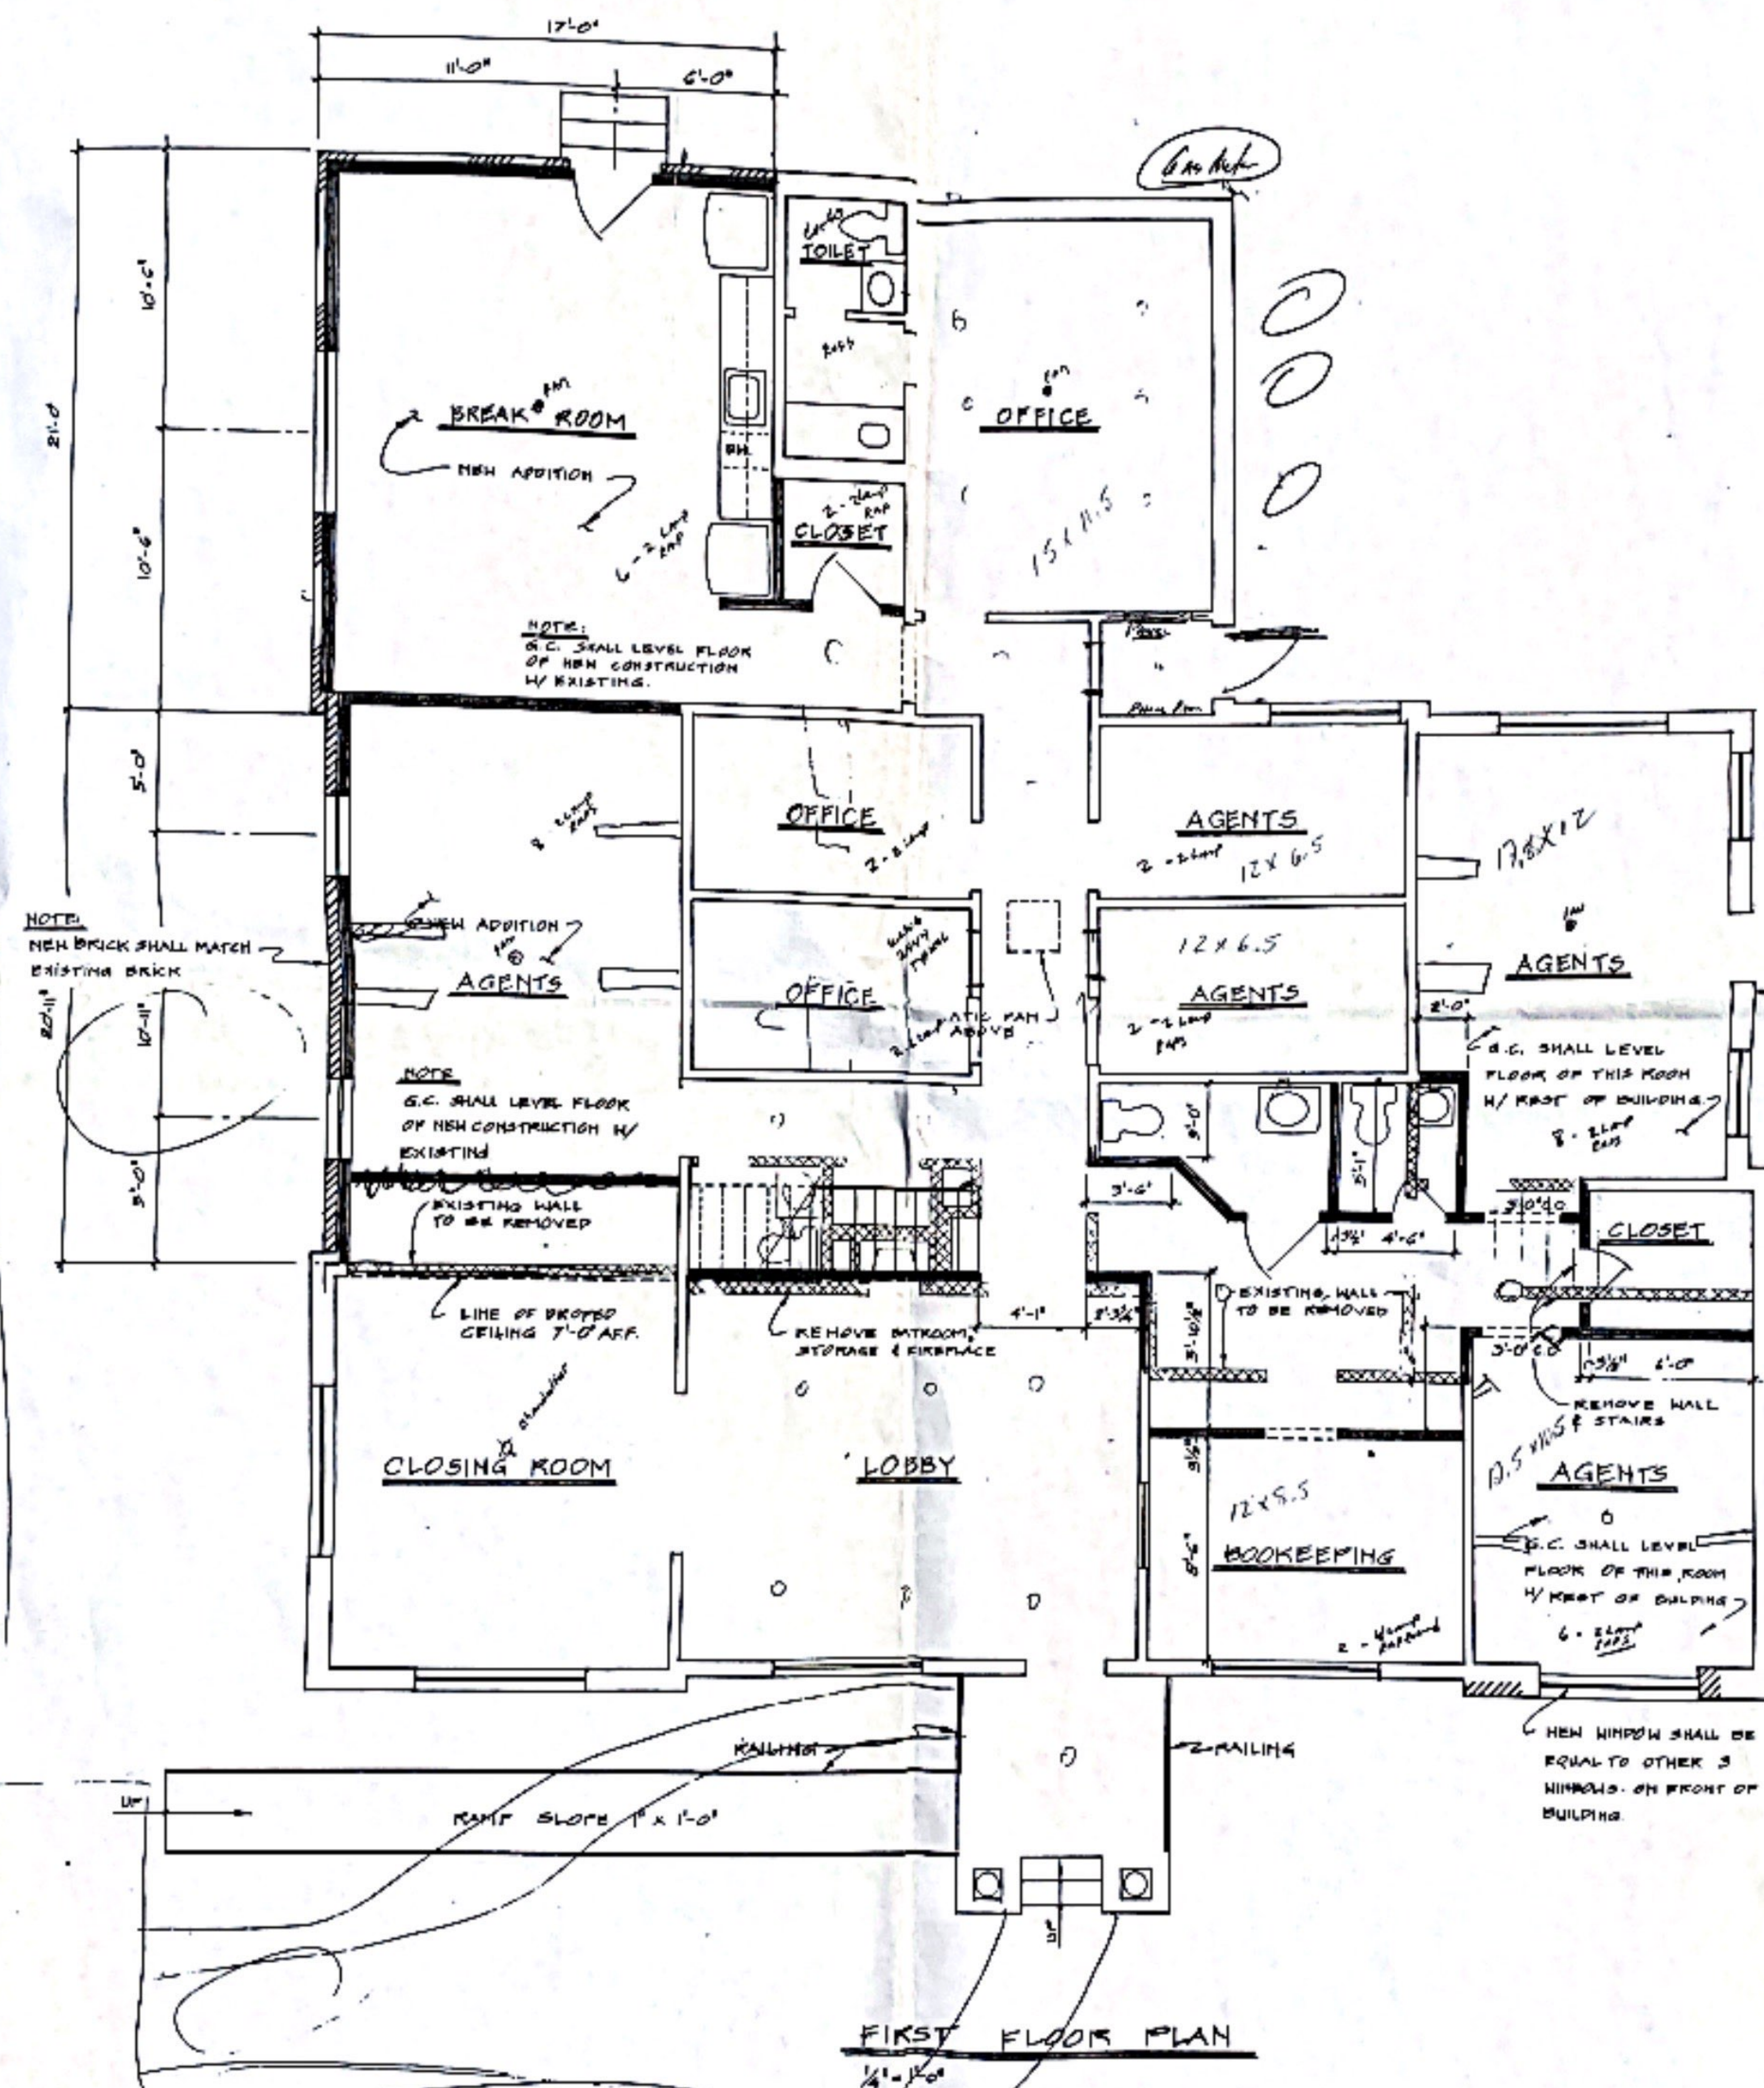


REVISIONS Nº - 27.88	JOB Nº
DRAWN L.B.	SHEET Nº 1
DATE 10-5-88	OF 4

**RED CARPET
REALTY**
CONVERS, GEORGIA

THIS DRAWING IS THE
PROPERTY OF THE
ARCHITECT AND MAY
NOT BE REPRODUCED
OR USED WITHOUT HIS
WRITTEN PERMISSION

DIMERY ASSOCIATES / ARCHITECTS

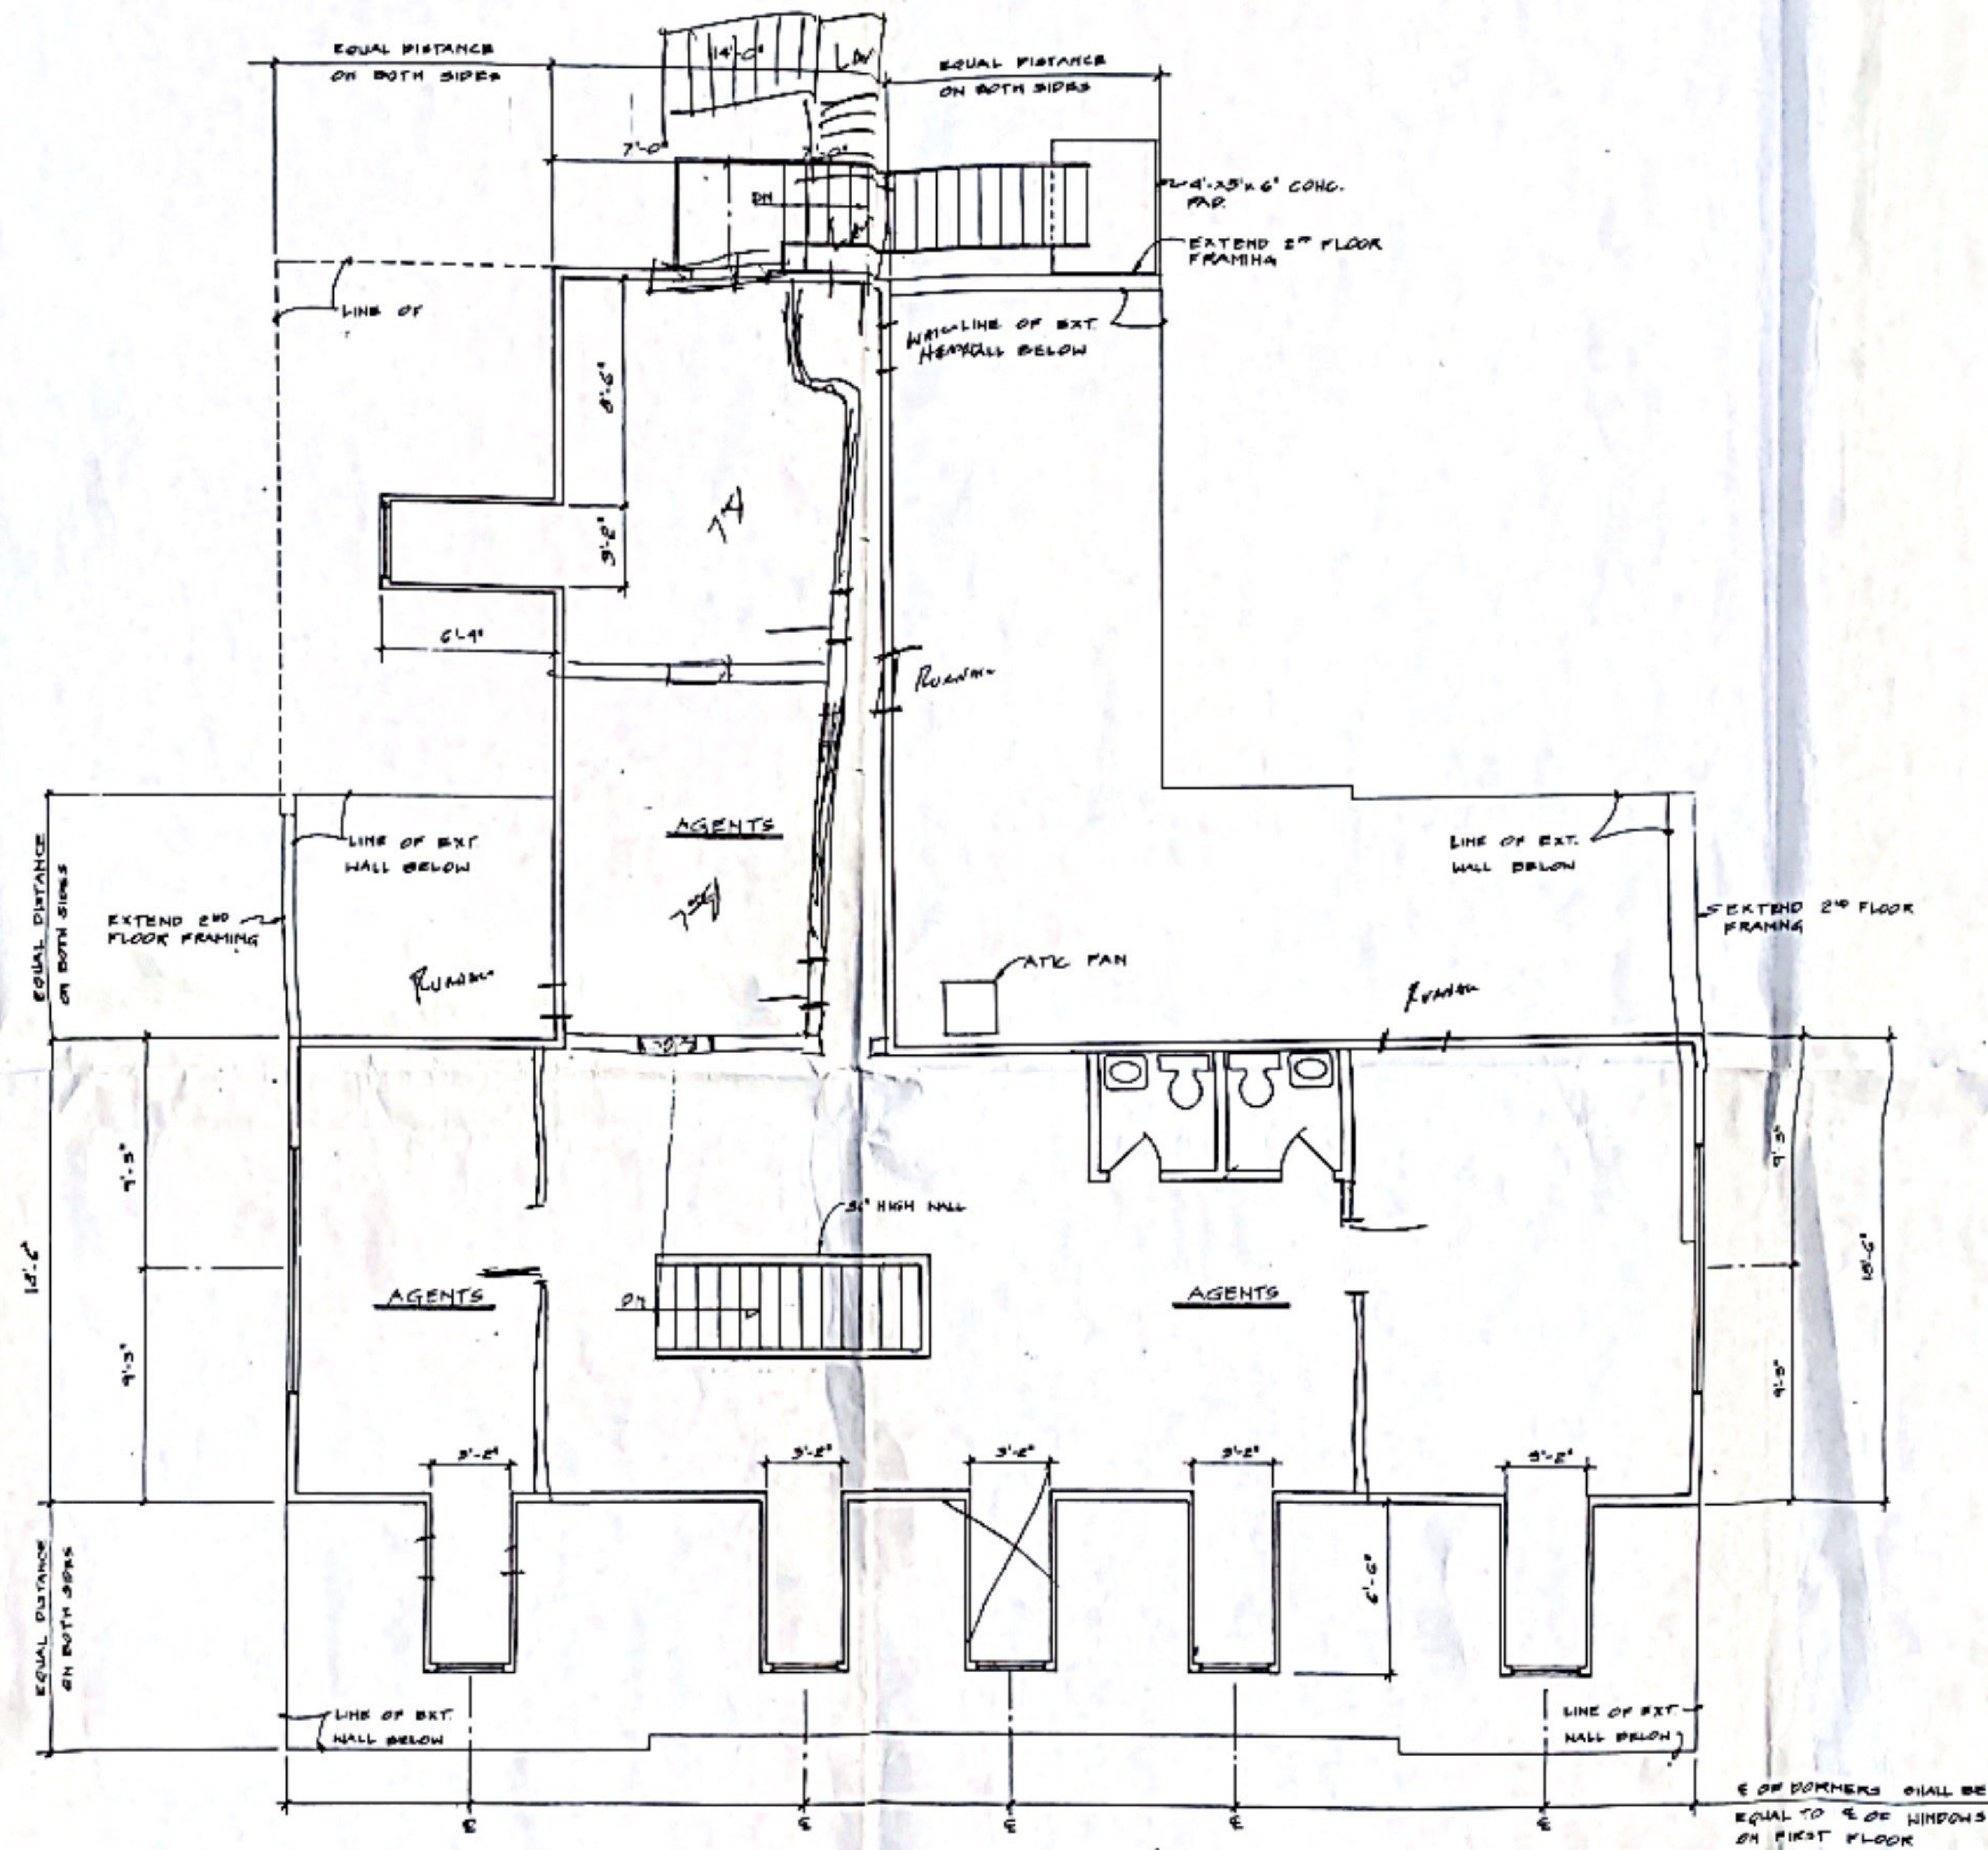

SECOND FLOOR PLAN

THIS DRAWING IS THE PROPERTY OF THE ARCHITECT AND MAY NOT BE REPRODUCED OR USED WITHOUT HIS WRITTEN PERMISSION	RED CARPET REALTY		REVISIONS		JOB No
	CONYERS, GEORGIA		DRAWN	SHEET No	
			L.C.	2	
			DATE	OF	
			P.F. 85	4	
DIMERY ASSOCIATES / ARCHITECTS					
ATLANTA, GEORGIA					